


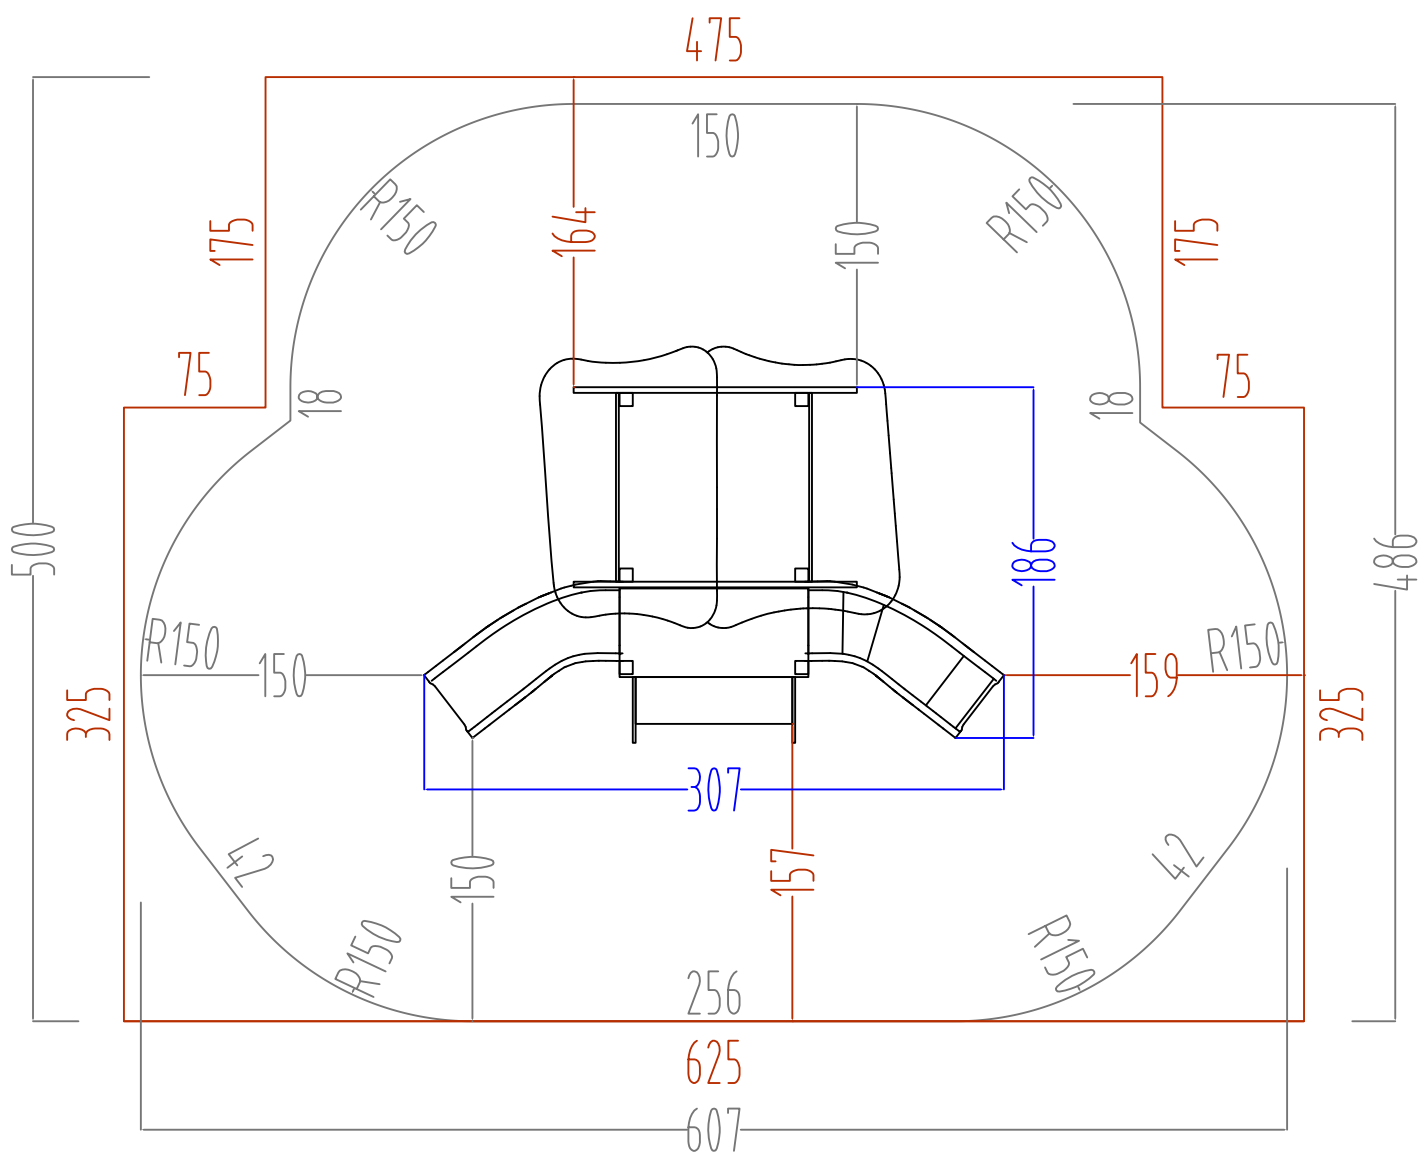

area sicurezza/security area 25.09 m²

prato o terreno naturale richiesto / lawn or natural soil is required

UNI EN 1177 : a norma consigliati mq.28.62 antitrauma sp. mm.30

non necessari se posato su prato o terreno naturale

UNI EN 1177 : this norm suggest 28.62 square meters of safety matting, thickness 30 mm.
The safety matting is not necessary, if the roundabout is placed on lwn or natural soil

modifiche / amendments :				scala / scale : -		misure espresse in / dimensions are established in : CM.			
nr°	data/date	pos	descrizione/description	firma sign	tolleranze generali applicate / general tolerances : • sezione/diametro legname impregnato ± 0.5 (cm) • lunghezza legname impregnato ± 1% (lunghezza totale) • lavorazioni legname impregnato ± 0.2 (cm) • componenti in metallo: 1 (mm) • componenti in materiali plastici: 1.5 (mm)		le colorazioni dei componenti raffigurati sono solo indicative e potranno variare a n/ discrezione. Il presente elaborato grafico è da ritenersi indicativo. La sua reale fattibilità deve essere preventivamente verificata in loco prima della conferma d'ordine. Nessuna responsabilità pertanto sarà da attribuirsi alla springle. The colors that are visible in the rendering are just illustrative and can be modified. The graphic design as well is illustrative, and customers are compelled to verify the equipment's real feasibility before finalizing the order. We do not accept claims for similar themes.		denom. / name : pianta sicurezza / security plant
01							nr. ds. / draft nr. : 4773		codice / code : xb12
02							luogo / place : Mezzolombardo		data / date : 26/09/2018
03							esecuzione/verifica/ approvazione : created/checked/approved by :		
03									